
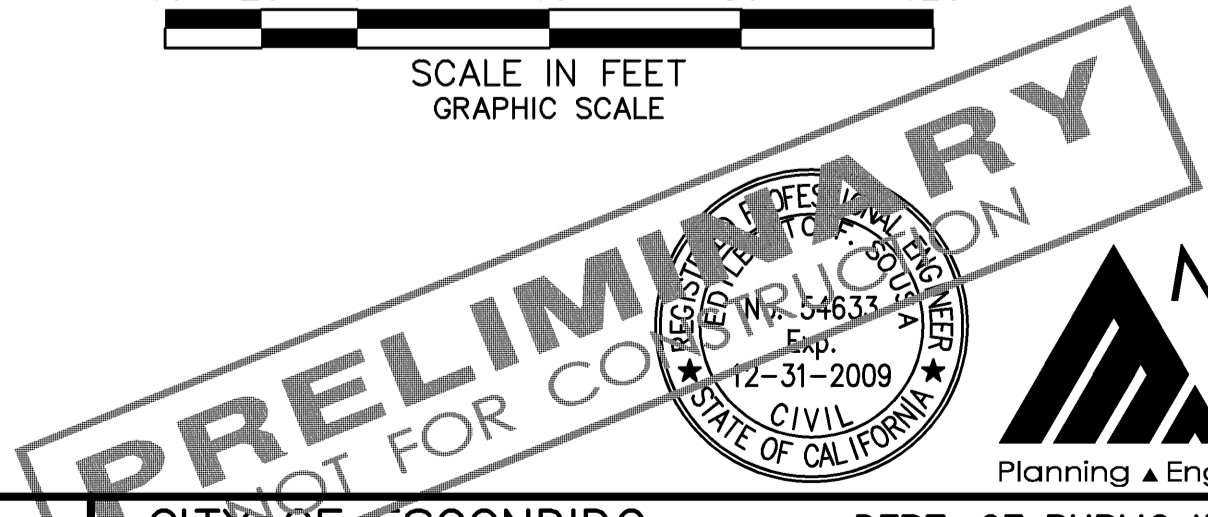


- CONSTRUCTION NOTES**
- ① EXISTING WHITE TRANSITION STRIPING TO BE REMOVED
 - ② PAINT 4" SOLID DOUBLE YELLOW LINE PER CALTRANS STD PLAN A20A, DETAIL 22
 - ③ "ROAD NARROWS" SIGN PER CALTRANS STD W5-1
 - ④ 4" SOLID WHITE RIGHT EDGE LINE PER CALTRANS STD PLAN A20A, DETAIL 27B
 - ⑤ "STOP SIGN" PER CALTRANS STD R1-1
 - ⑥ APPLY THERMOPLASTIC SOLID WHITE LETTERS SPELLING "STOP" PER CALTRANS STD PLAN A24E
 - ⑦ APPLY THERMOPLASTIC 12" SOLID WHITE LIMIT LINE PER CALTRANS STD PLAN A24E

TRAFFIC CONTROL NOTES:
 CONTRACTOR SHALL PROVIDE TRAFFIC CONTROL MEASURES DURING CONSTRUCTION IN ACCORDANCE WITH CALTRANS STANDARD PLAN

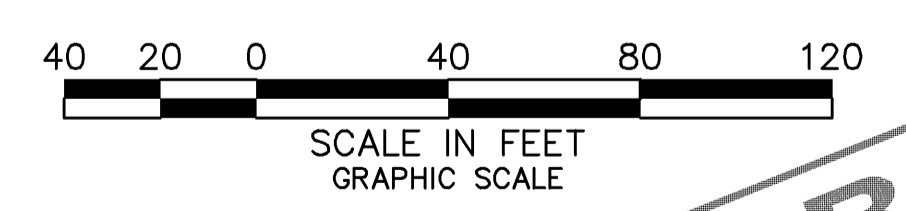

CITY OF ESCONDIDO ENGINEERING DEPARTMENT APPROVED		RECORD DRAWING	
By _____ UTILITIES MANAGER (for City Engineer)	Date _____	PRINT ENGINEER'S NAME	R.C.E. _____ DATE _____
Office _____	Filed _____	Designed By	Drawn by
Traffic _____		DAM	JST / DAM
		Plans Prepared Under Supervision Of: For Masson & Associates, Inc.	
		Submitted _____	Approved _____
		By _____	By _____
		Assitant City Engineer	Deputy Director of Public Works

CONSTRUCTION RECORD	REFERENCES	Date	By	REVISIONS	App'd	Date	BENCH MARK
Contractor _____							DESCRIPTION: BM # 648 CHISELED (X) SOUTH WEST COR. RINCON AVE. & CREEK HOLLOW PL. ON TOP OF CURB 5' FROM CENTER OF WHEELCHAIR RAMP. RECORD FROM CITY OF ESCONDIDO BENCHMARKS ELEV. 752.74 - NGVD 1929
Inspector _____							
Date Completed _____							

CITY OF ESCONDIDO DEPT. OF PUBLIC WORKS
 IMPROVEMENT PLANS FOR: ESCONDIDO TR. NO. 892 RINCON OAK
SIGNING AND STRIPING - NORTH AVENUE
 Drawing No. P-_____
 Sheet 9 of 9